


SCALE 1"=100'

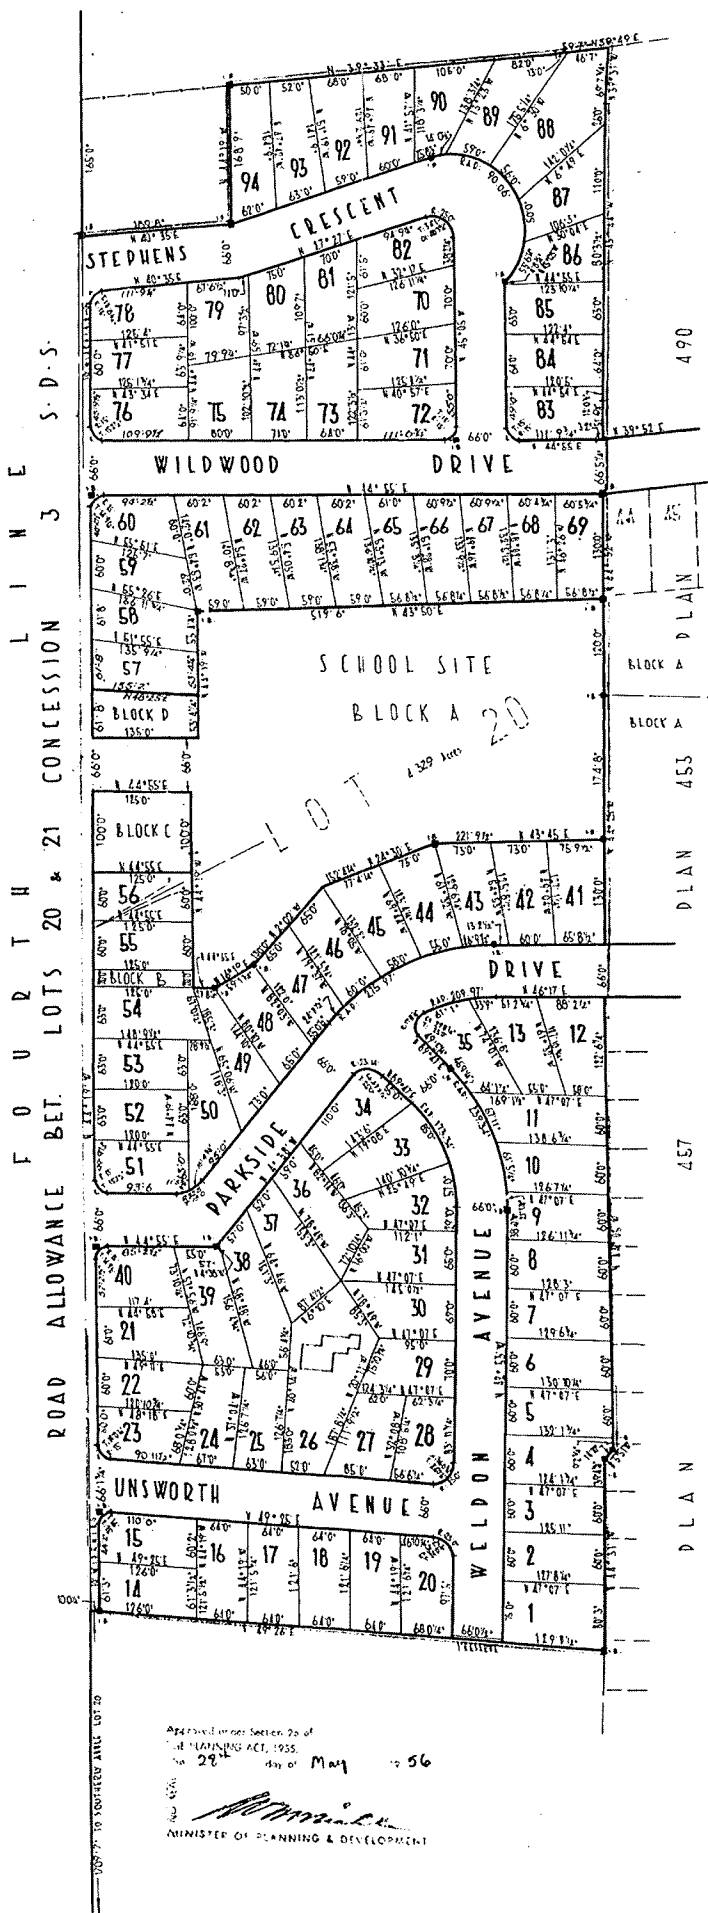

**OWNERS CERTIFICATE**

LOTS 1 to 94, THE BLOCKS A, B, C, D, THE ROADS AND THE 1' RESERVE FROM HEREON OUTLINED IN RED ARE LAID OUT ACCORDING TO OUR INSTRUCTIONS. THE SAID ROADS ARE HEREBY DEDICATED AS PUBLIC ROADS.

WITNESS  
OWNER



**SURVEYORS CERTIFICATE**

I, H.D. SEWELL, being duly sworn, certify that:  
 (a) I was present at and did personally supervise the survey represented by this plan;  
 (b) I am the registered owner of the lands depicted in this plan and have been licensed and qualified by law;  
 (c) Each acre of the said lands is duly and lawfully defined by the measurements, bearings and distances of the said plan and the angles of such subdivisions are shown on the plan;  
 (d) I have indicated on this plan the position and line of any easements, rights or interests in the said lands;  
 (e) The survey was made by me between the 21 day of DECEMBER, 1956 and the 14 day of MARCH, 1956;  
 (f) I am duly qualified to perform the duties of a surveyor under the provisions of the Survey Act and the Regulations thereunder.

Subd. of OAKVILLE, Co. 9, Day of MAY, 1956.  
 H.D. Sewell  
 Above laid out by

**REGISTRARS CERTIFICATE**

THIS PLAN AND THE SURVEY THEREON HAVE BEEN REGISTERED IN THE OFFICE OF THE REGISTRAR OF LANDS AND SURVEYS ON THE 21 day of DECEMBER, 1956 AT OAKVILLE, ONTARIO.  
 REGISTRAR OF LANDS AND SURVEYS  
 686

**NOTES**

1" = 40' IRON BARS SHOWN THEREON  
 ALL BEARINGS ARE REFERRED TO N 44° 19' W OF THE ROAD ALLOWANCE BET. LOTS 20 & 21 CON. 3 S.D.S. TRAFALGAR (FOURTH LINE)  
 THE FIELD NOTES ARE INCORPORATED IN THIS PLAN.

**AFFIDAVIT OF ATTESTATION**

Subd. of OAKVILLE, Co. 9, Day of MAY, 1956.  
 To ME, the undersigned, the said party (ies) make oath and say:  
 1. That I was personally present and did see this Plan and Dispositions duly signed by \_\_\_\_\_  
 2. That the said Plan and Dispositions were signed by the said party (ies) at \_\_\_\_\_  
 3. That I know the said party (ies)  
 4. That I am a subscribing witness to the said signing  
 Subscribed before me at \_\_\_\_\_  
 in the \_\_\_\_\_ of \_\_\_\_\_  
 This \_\_\_\_\_ day of \_\_\_\_\_, 1956.  
 \_\_\_\_\_

**MORTGAGEE'S CERTIFICATE**

HEREBY CONSENT TO THE FILING OF THIS PLAN

WITNESS  
 MORTGAGEE  
 \_\_\_\_\_



Approved under Section 29 of the Planning Act, 1955.  
 28th day of May, 1956  
 \_\_\_\_\_  
 MINISTER OF PLANNING & DEVELOPMENT